


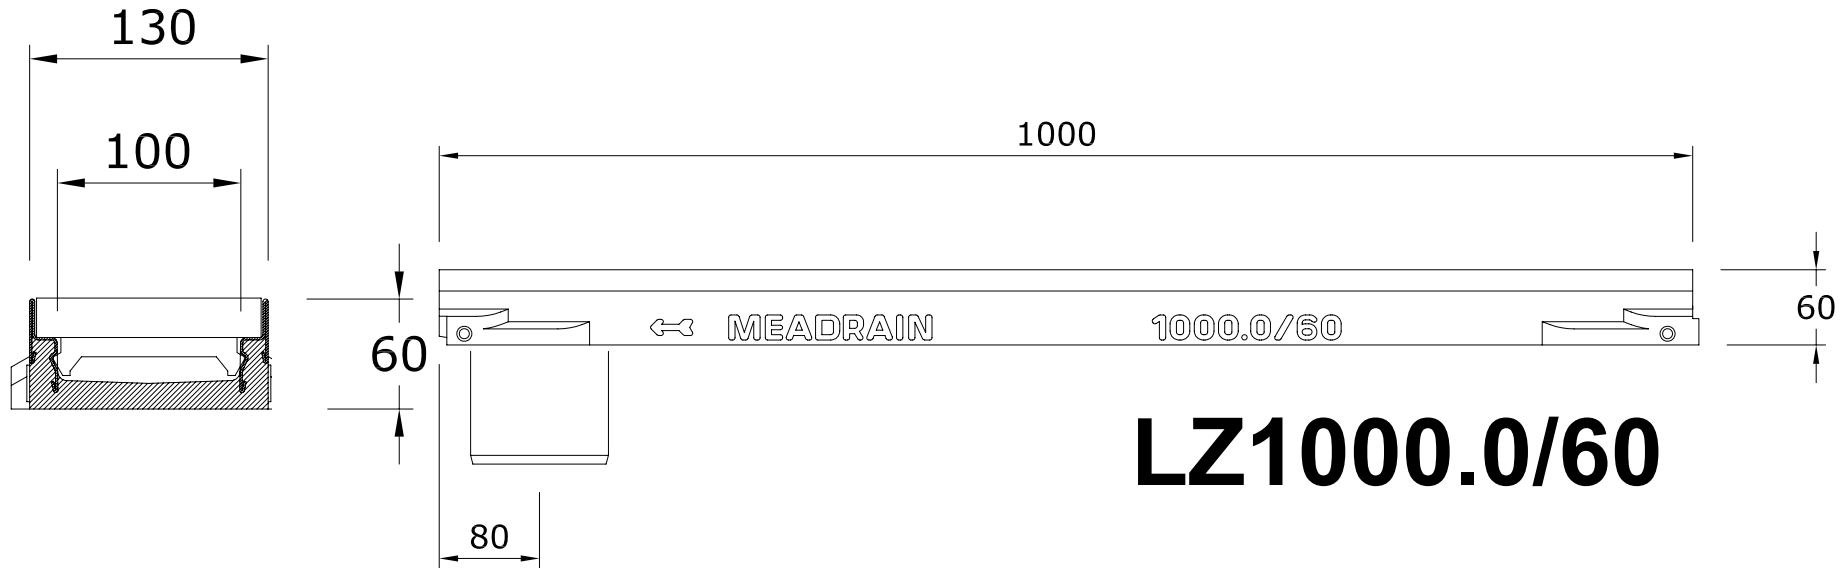

A3996



HYDRO CONSTRUCTION PRODUCTS
 AUSTRALIA & NEW ZEALAND
 TOLL FREE AU- 1300 GO
 HYDRO OR NZ- 0800 493 766
 www.hydrocp.com.au or
 www.hydrocp.co.nz





This document must not be copied without our written permission and the contents thereof must not be imported to a third party nor be used for any unauthorised purpose

HYDRO CONSTRUCTION PRODUCTS Copyright

| | | | | |
|---|------------------|------------------------------|-------------|-------------------------------|
| PROJECT | | | | REV. |
| DRAWING No. LZ1000.0/60 Hydro Drain 100mm clear opening Polymer Concrete Channel (155561) | | | | THIRD ANGLE PROJECTION |
| DATE: 02/15 | DRAWING CHECK: | DWG SIZE /SCALE A4 nts | QUOTE No. | |
| DRAWN: BG | CLIENT APPROVED: | | PAGE 1/1 | |



A3996

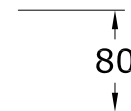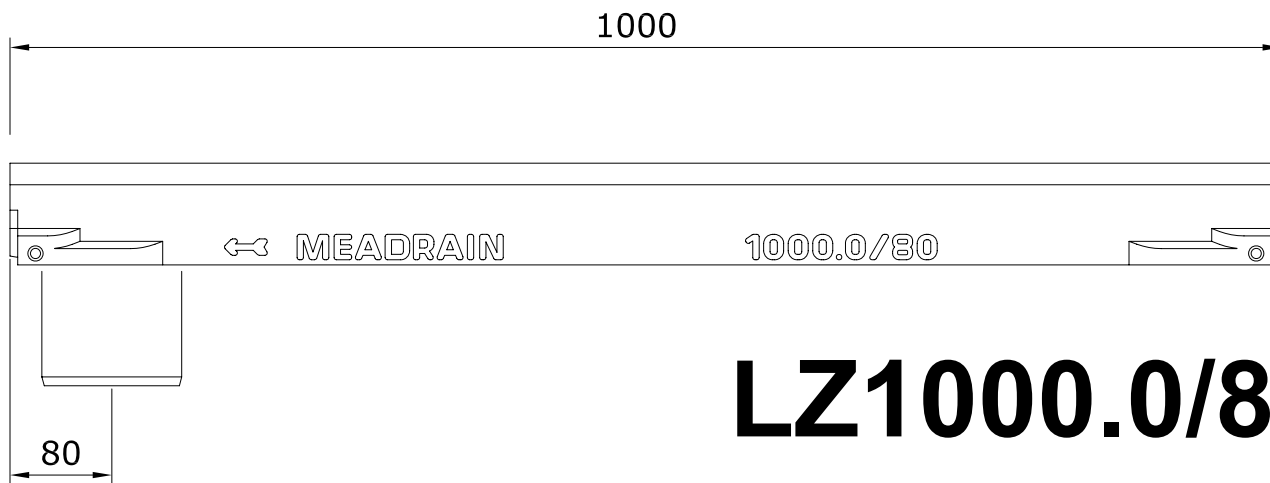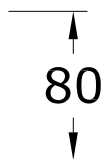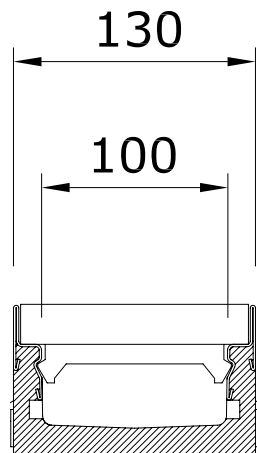

LZ1000.0/80



HYDRO CONSTRUCTION PRODUCTS
 AUSTRALIA & NEW ZEALAND
 TOLL FREE AU- 1300 GO
 HYDRO OR NZ- 0800 493 766
www.hydrocp.com.au or
www.hydrocp.co.nz


This document must not be copied without our written permission and the contents thereof must not be imported to a third party nor be used for any unauthorised purpose

HYDRO CONSTRUCTION PRODUCTS Copyright

| | | | | |
|--|------------------|-----------------------|------------------------|-------------|
| PROJECT | | | REV. | |
| DRAWING No. | | | THIRD ANGLE PROJECTION | |
| LZ1000.0/80 Hydro Drain 100mm clear opening Polymer Concrete Channel (155571) | | | | |
| DATE: 02/15 | DRAWING CHECK: | DWG SIZE /SCALE A4 | QUOTE No. | PAGE 1/1 |
| DRAWN: BG | CLIENT APPROVED: | nts | | |



A3996

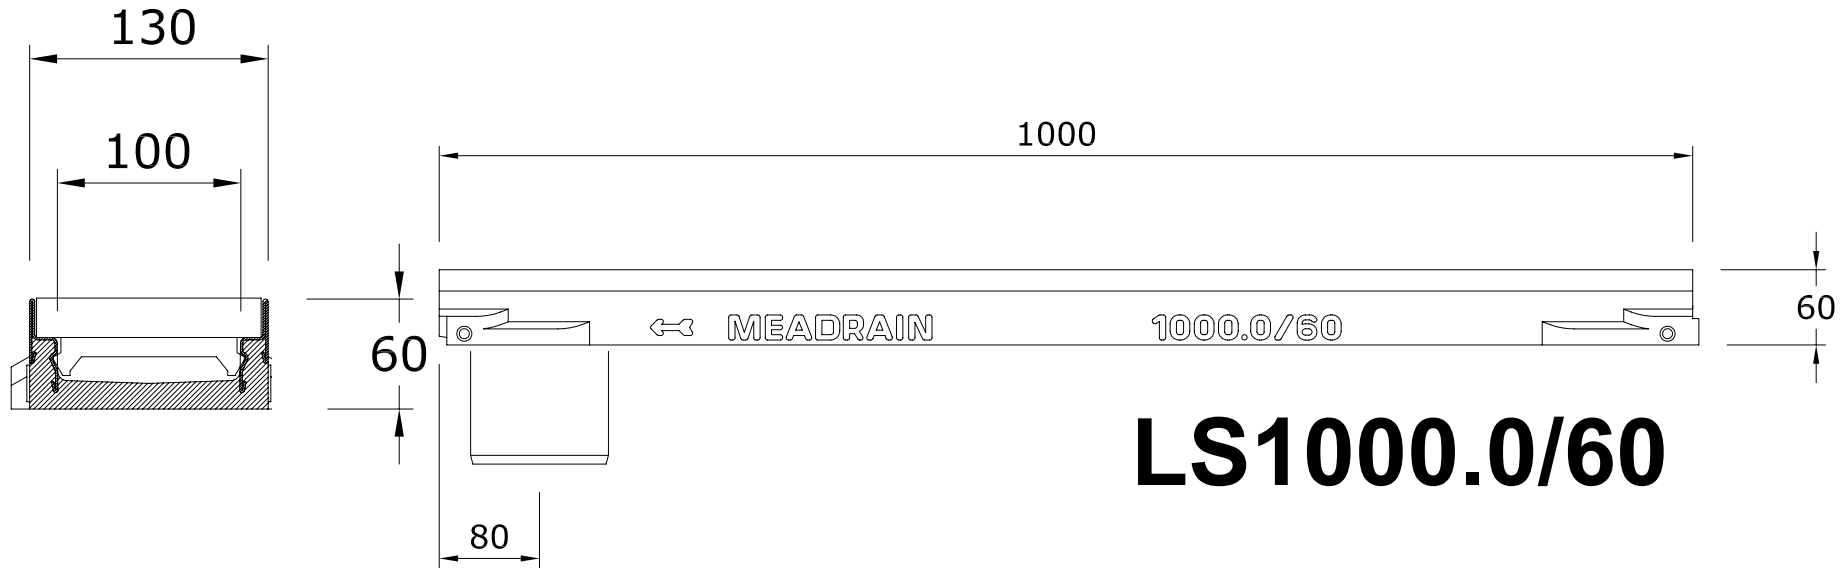

LS1000.0/60



HYDRO CONSTRUCTION PRODUCTS
 AUSTRALIA & NEW ZEALAND
 TOLL FREE AU- 1300 GO
 HYDRO OR NZ- 0800 493 766
 www.hydrocp.com.au or
 www.hydrocp.co.nz




This document must not be copied without our written permission and the contents thereof must not be imported to a third party nor be used for any unauthorised purpose

HYDRO CONSTRUCTION PRODUCTS Copyright

| | | | | |
|---|------------------|-----------------------|-----------|----------------------------|
| PROJECT | | | | REV. |
| DRAWING No. | | | | THIRD ANGLE PROJECTION |
| LS1000.0/60 Hydro Drain 100mm clear opening Polymer Concrete Channel (155549) | | | | |
| DATE: 02/15 | DRAWING CHECK: | DWG SIZE /SCALE A4 | QUOTE No. | PAGE |
| DRAWN: BG | CLIENT APPROVED: | nts | | 1/1 |



A3996

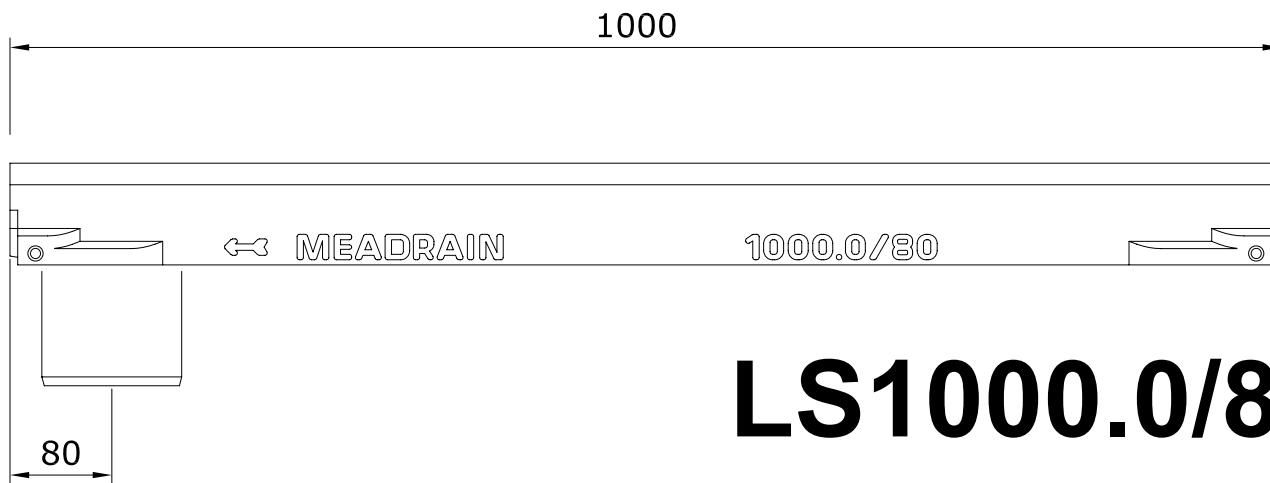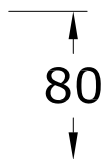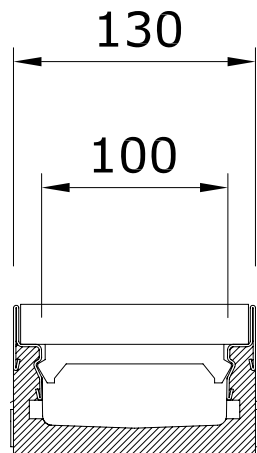

LS1000.0/80



HYDRO CONSTRUCTION PRODUCTS
 AUSTRALIA & NEW ZEALAND
 TOLL FREE AU- 1300 GO
 HYDRO OR NZ- 0800 493 766
 www.hydrocp.com.au or
 www.hydrocp.co.nz

This document must not be copied without our written permission and the contents thereof must not be imported to a third party nor be used for any unauthorised purpose

HYDRO CONSTRUCTION PRODUCTS Copyright

| | | | | |
|---|------------------|-----------------------|-----------|----------------------------|
| PROJECT | | | | REV. |
| DRAWING No. | | | | THIRD ANGLE PROJECTION |
| LS1000.0/80 Hydro Drain 100mm clear opening Polymer Concrete Channel (155555) | | | | |
| DATE: 02/15 | DRAWING CHECK: | DWG SIZE /SCALE A4 | QUOTE No. | PAGE |
| DRAWN: BG | CLIENT APPROVED: | nts | | 1/1 |